


CAD Ref: C:\My Documents\181 Mike\02_kor\02_Cargo_Consult\07_01_Taranaki Hospital\CAD\02_Master planning\mp3.01a.dwg Last saved: Wed, 18 Jul 2007 10:07 pm

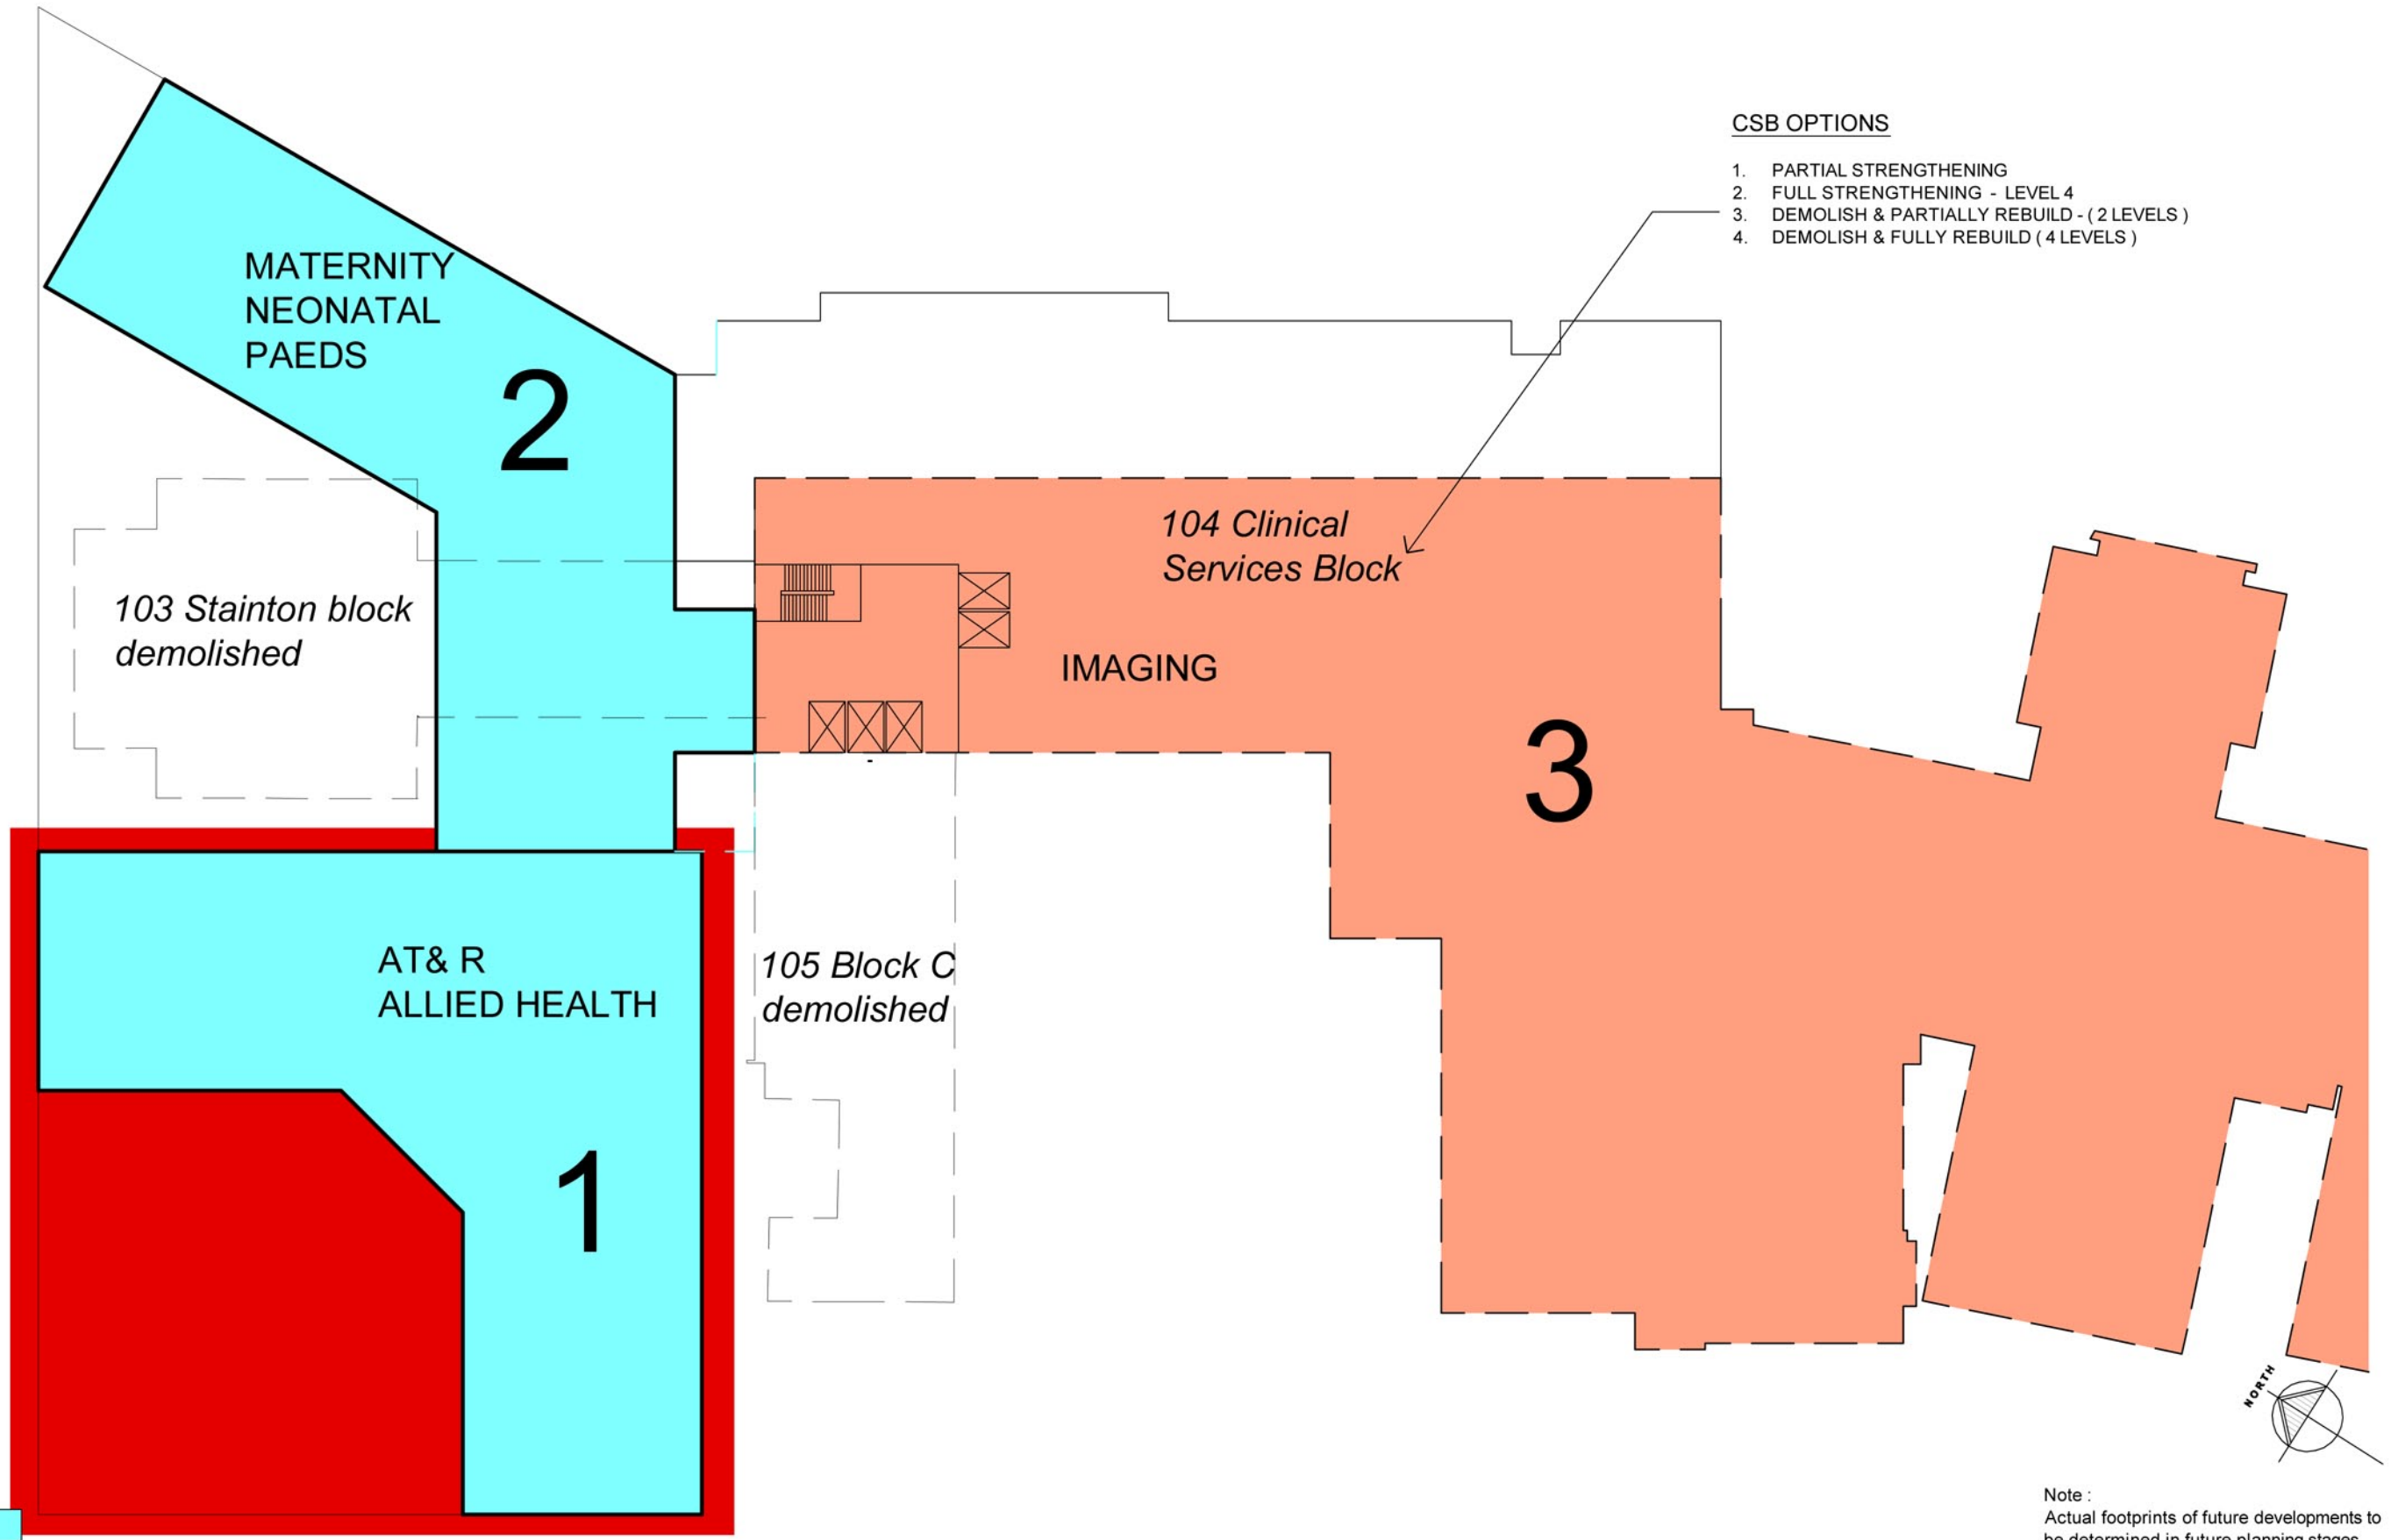


CSB OPTIONS

- 1. PARTIAL STRENGTHENING
- 2. FULL STRENGTHENING - LEVEL 4
- 3. DEMOLISH & PARTIALLY REBUILD - (2 LEVELS)
- 4. DEMOLISH & FULLY REBUILD (4 LEVELS)

KEY :

- NEW BUILD
- EXISTING

Note :
Actual footprints of future developments to be determined in future planning stages

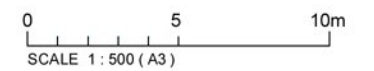

TARANAKI BASE HOSPITAL REDEVELOPMENT

LEVEL 2 - DRAFT MASTER PLAN - OPTION 3A

Health Planning Associates Ltd
 PO Box 42013
 Orakei
 Auckland 1745
 Ph 021 915 499

Date :	19.07.07
Issue :	1
Status :	MASTER PLANNING
Number :	MP 03.03